




Engineering & Construction Services

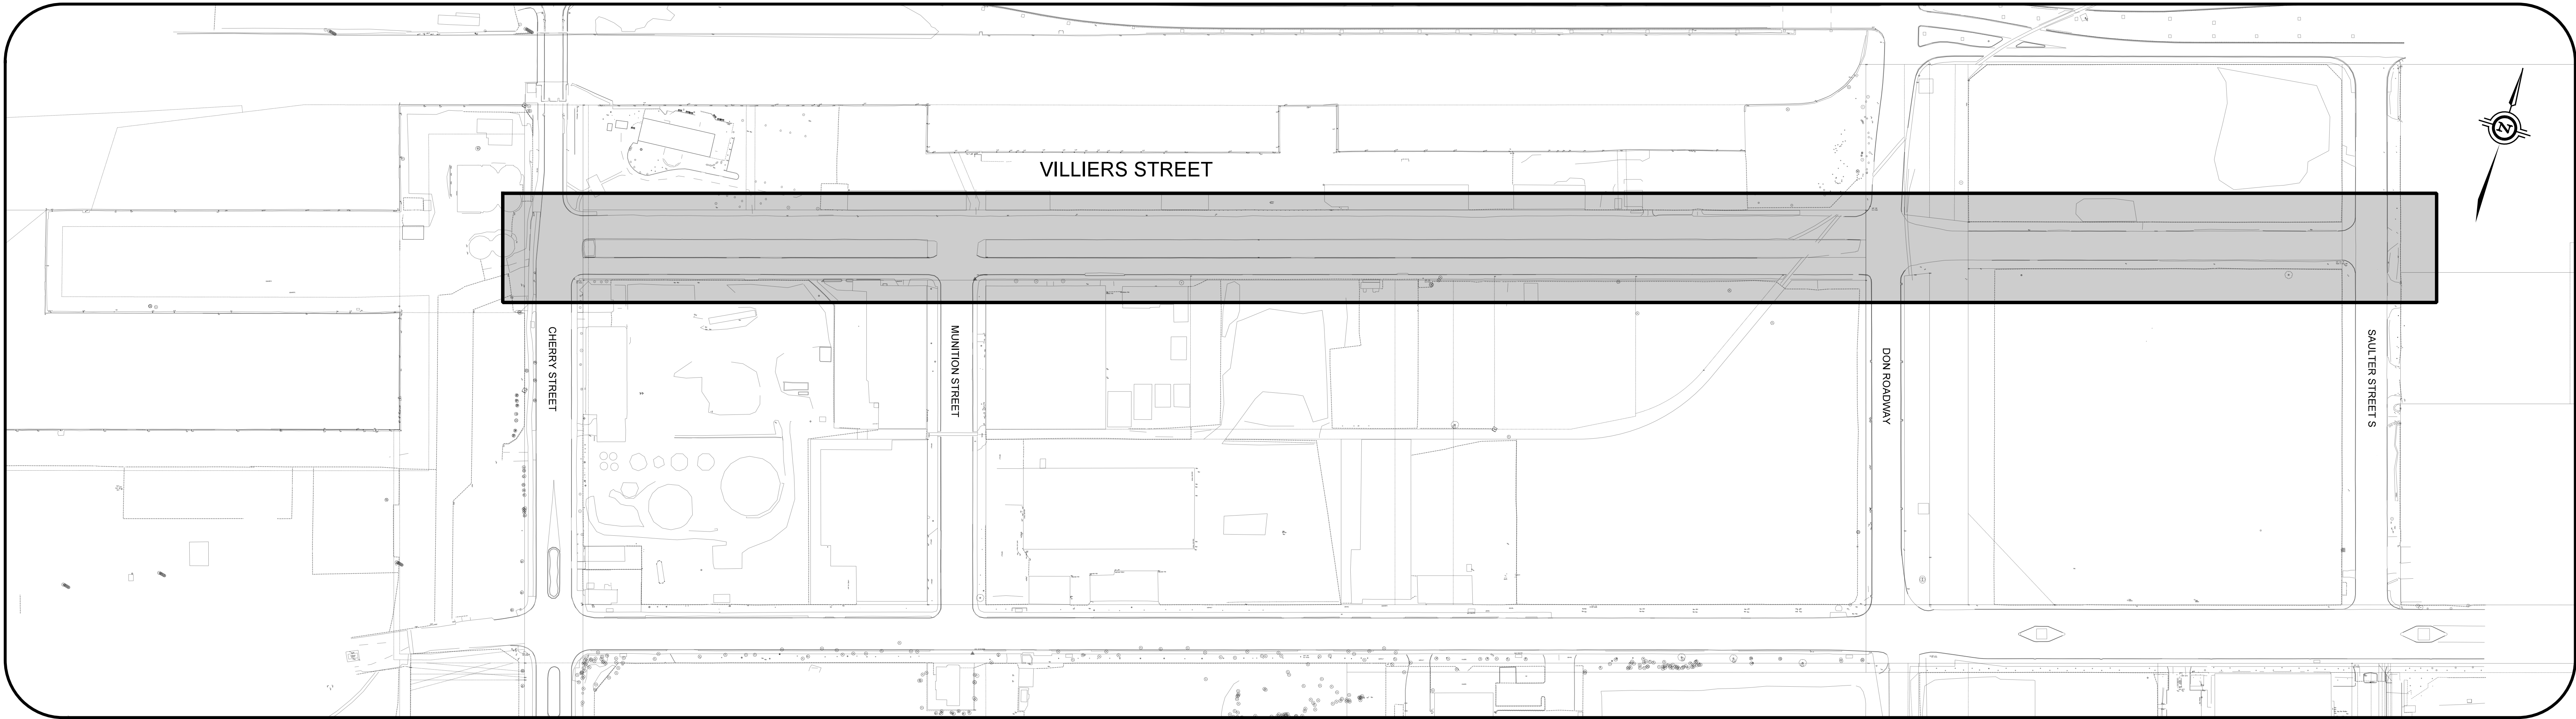

SCALE 1 : 1500

VILLIERS STREET  
CHERRY STREET TO SAULTERS STREET S  
CONTRACT No. XXXXX

MICHAEL D'ANDREA, P. ENG. - CHIEF ENGINEER AND EXECUTIVE DIRECTOR,  
ENGINEERING & CONSTRUCTION SERVICES

LIST OF DRAWINGS

|             |                                   |                                    |
|-------------|-----------------------------------|------------------------------------|
| △ P-XXX-XXX | VILLIERS STREET - TEMPORARY WORKS | PAVEMENT MARKINGS AND SIGNAGE PLAN |
| △ P-XXX-XXX | VILLIERS STREET - TEMPORARY WORKS | PAVEMENT MARKINGS AND SIGNAGE PLAN |
| △ P-XXX-XXX | VILLIERS STREET - TEMPORARY WORKS | PAVEMENT MARKINGS AND SIGNAGE PLAN |
| △ P-XXX-XXX | VILLIERS STREET - TEMPORARY WORKS | PAVEMENT MARKINGS AND SIGNAGE PLAN |
| △ P-XXX-XXX | VILLIERS STREET - TEMPORARY WORKS | PAVEMENT MARKINGS AND SIGNAGE PLAN |

REVISED DRAWINGS - MONTH YEAR

P-XXX-XXX  
U-XXX-XXX

ISSUED FOR 30% REVIEW

DATE: JUNE, 2019  
DRAWING NUMBER: M-XXX-XXX  
REVISED: JUNE, 2019



CONTRACT No. XXXXXXXXXX ISSUED FOR CONSTRUCTION







VILLIERS STREET

 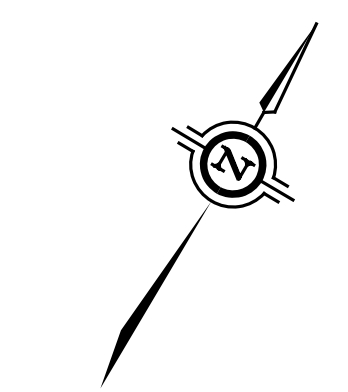

LEGEND

TRAFFIC FLOW DIRECTION

PAVEMENT MARKINGS SYMBOL (ARROW)

PROPOSED ROAD SIGN

CONSULTANTS

VILLIERS STREET

CHERRY STREET TO SAULTER STREET SOUTH

TEMPORARY WORKS


PAVEMENT MARKINGS AND SIGNAGE PLAN

|        |                               |       |      |                |              |              |              |
|--------|-------------------------------|-------|------|----------------|--------------|--------------|--------------|
| DESIGN | F.W.                          | DRAWN | T.Z. | CHECKED        | F.W.         | CONTRACT No. | CONTRACT No. |
| SCALE  | HORIZONTAL 1:200 VERTICAL N/A |       |      | DRAWING NUMBER | DRAWING #    |              |              |
| DATE   | JUNE 10, 2019                 |       |      |                | SHEET 2 OF 5 |              |              |

|  |  |  |  |  |  |  |  |  |  |                                     |  |  |  |  |  |  |  |  |  |
|--|--|--|--|--|--|--|--|--|--|-------------------------------------|--|--|--|--|--|--|--|--|--|
|  |  |  |  |  |  |  |  |  |  | Engineering & Construction Services |  |  |  |  |  |  |  |  |  |
|  |  |  |  |  |  |  |  |  |  |                                     |  |  |  |  |  |  |  |  |  |
|  |  |  |  |  |  |  |  |  |  |                                     |  |  |  |  |  |  |  |  |  |
VILLIERS STREET

 

**LEGEND**


TRAFFIC FLOW DIRECTION

PAVEMENT MARKINGS SYMBOL (ARROW)

PROPOSED ROAD SIGN


|  |  
|--|--|--|--|--|--|--|--|--|--|---------------------------------------------------------------------------------------|--|--|--|--|--|--|--|--|--|---|--|--|--|--|--|--|--|--|--|
|  |  |  |  |  |  |  |  |  |  |  |  |  |  |  |  |  |  |  |  | <div>VILLIERS STREET</div> <div>CHERRY STREET TO SAULTER STREET SOUTH</div> <div>TEMPORARY WORKS</div> <div>PAVEMENT MARKINGS AND SIGNAGE PLAN</div> |  |  |  |  |  |  |  |  |  |
|  |  
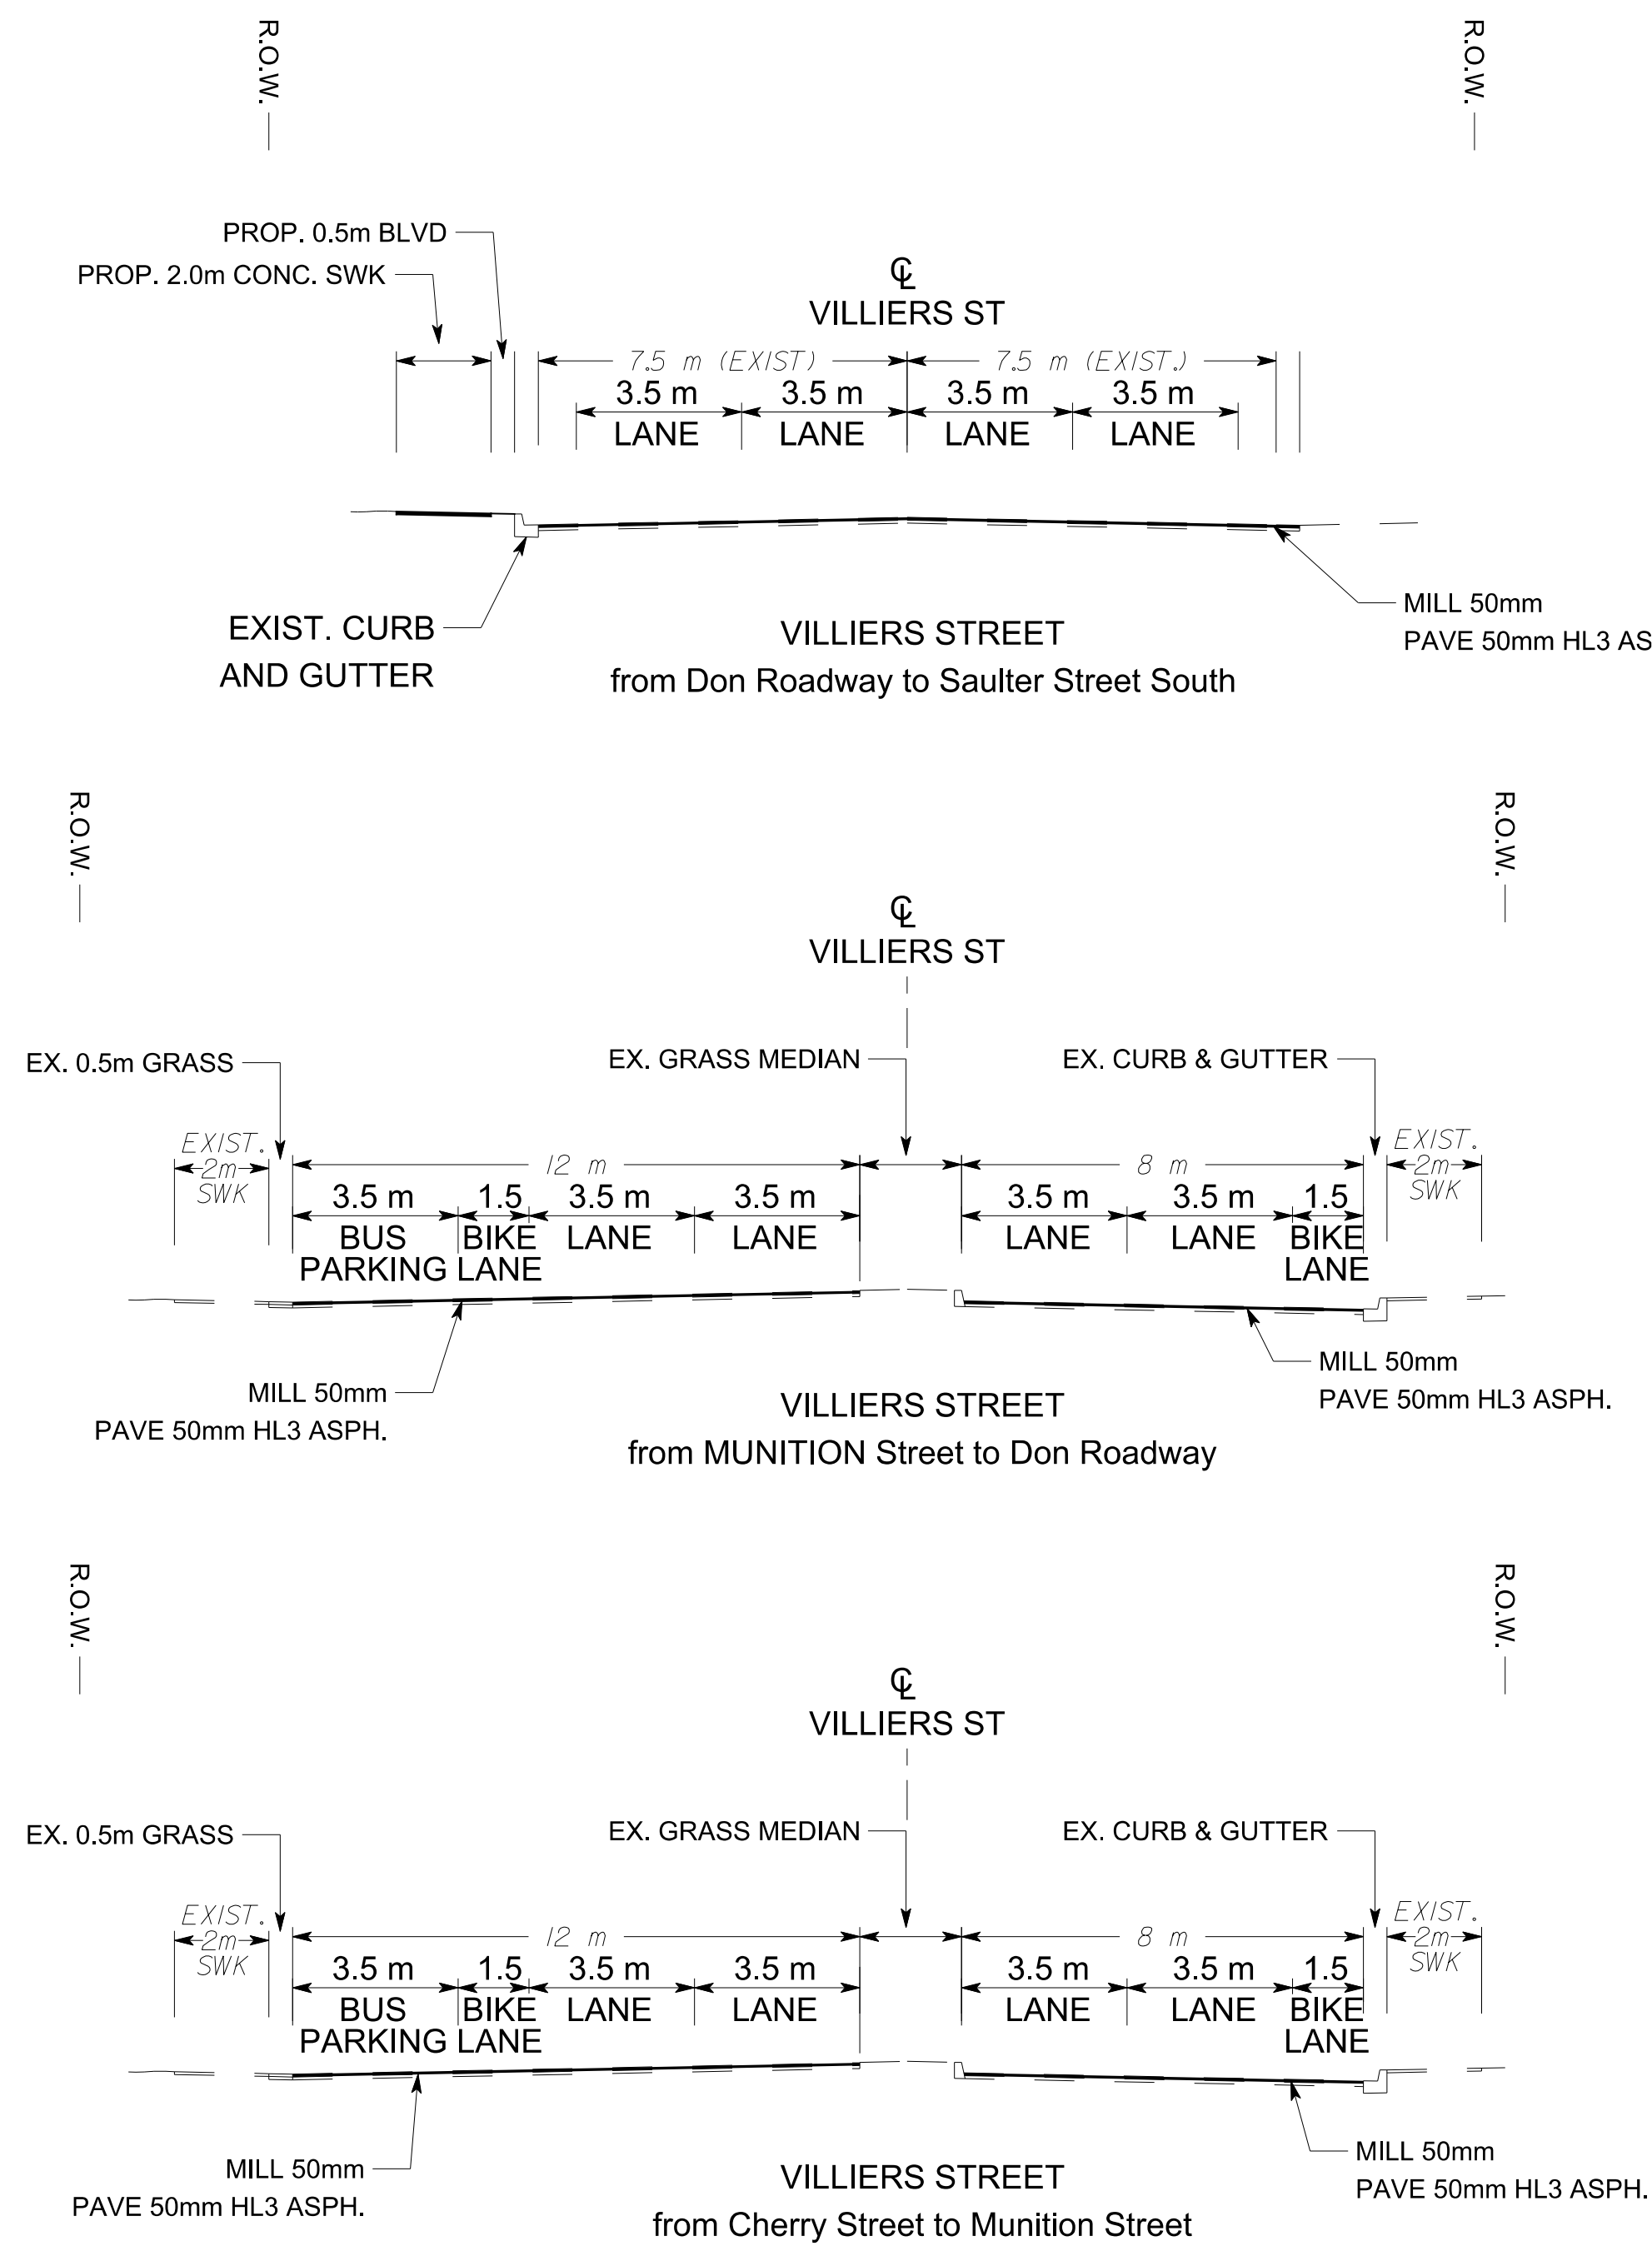

[illegible]



SAULTERS STREET SOUTH

 

**LEGEND**

TRAFFIC FLOW DIRECTION

PAVEMENT MARKINGS SYMBOL (ARROW)

PROPOSED ROAD SIGN

**SAULTERS STREET S**  
COMMISSIONERS STREET TO VILLIERS STREET  
TEMPORARY ROADWAY  
PAVEMENT MARKINGS

|        |                               |       |      |                |                  |              |              |
|--------|-------------------------------|-------|------|----------------|------------------|--------------|--------------|
| DESIGN | F.W.                          | DRAWN | T.Z. | CHECKED        | F.W.             | CONTRACT No. | CONTRACT No. |
| SCALE  | HORIZONTAL 1:200 VERTICAL N/A |       |      | DRAWING NUMBER | <b>DRAWING #</b> |              |              |
| DATE   | JUNE 10, 2019                 |       |      |                | SHEET 5 OF 5     |              |              |

|  |  |  |  |  |  |  |  |  |  |                                     |  |  |  |  |  |  |  |  |  |
|--|--|--|--|--|--|--|--|--|--|-------------------------------------|--|--|--|--|--|--|--|--|--|
|  |  |  |  |  |  |  |  |  |  | Engineering & Construction Services |  |  |  |  |  |  |  |  |  |
|  |  |  |  |  |  |  |  |  |  |                                     |  |  |  |  |  |  |  |  |  |
|  |  |  |  |  |  |  |  |  |  |                                     |  |  |  |  |  |  |  |  |  |
